



134 3rd Ave E
Twin Falls, ID 83301
208.736.8050

Addendum No. 1

PROJECT: Filer Auditorium
Date: May 28, 2024

To the General Contractor, Subcontractors and Suppliers:

The following items contain additions, deletions, or modifications to the Plans and Specifications. This Addendum forms a part of the Contract Documents and shall be bound inside the cover of the Project Manual.

General Contractor shall be responsible for contacting their sub-contractors as this addendum may affect them.

Bidders shall acknowledge receipt of this Addendum on the Contractor Bid Proposal.


Architectural Drawings:

REVISED Sheet A7-0
REVISED Sheet A8-0

Summary of Attachments to Addendum No. 1

Sheet A7-0
Sheet A8-0

END OF ADDENDUM No. 1

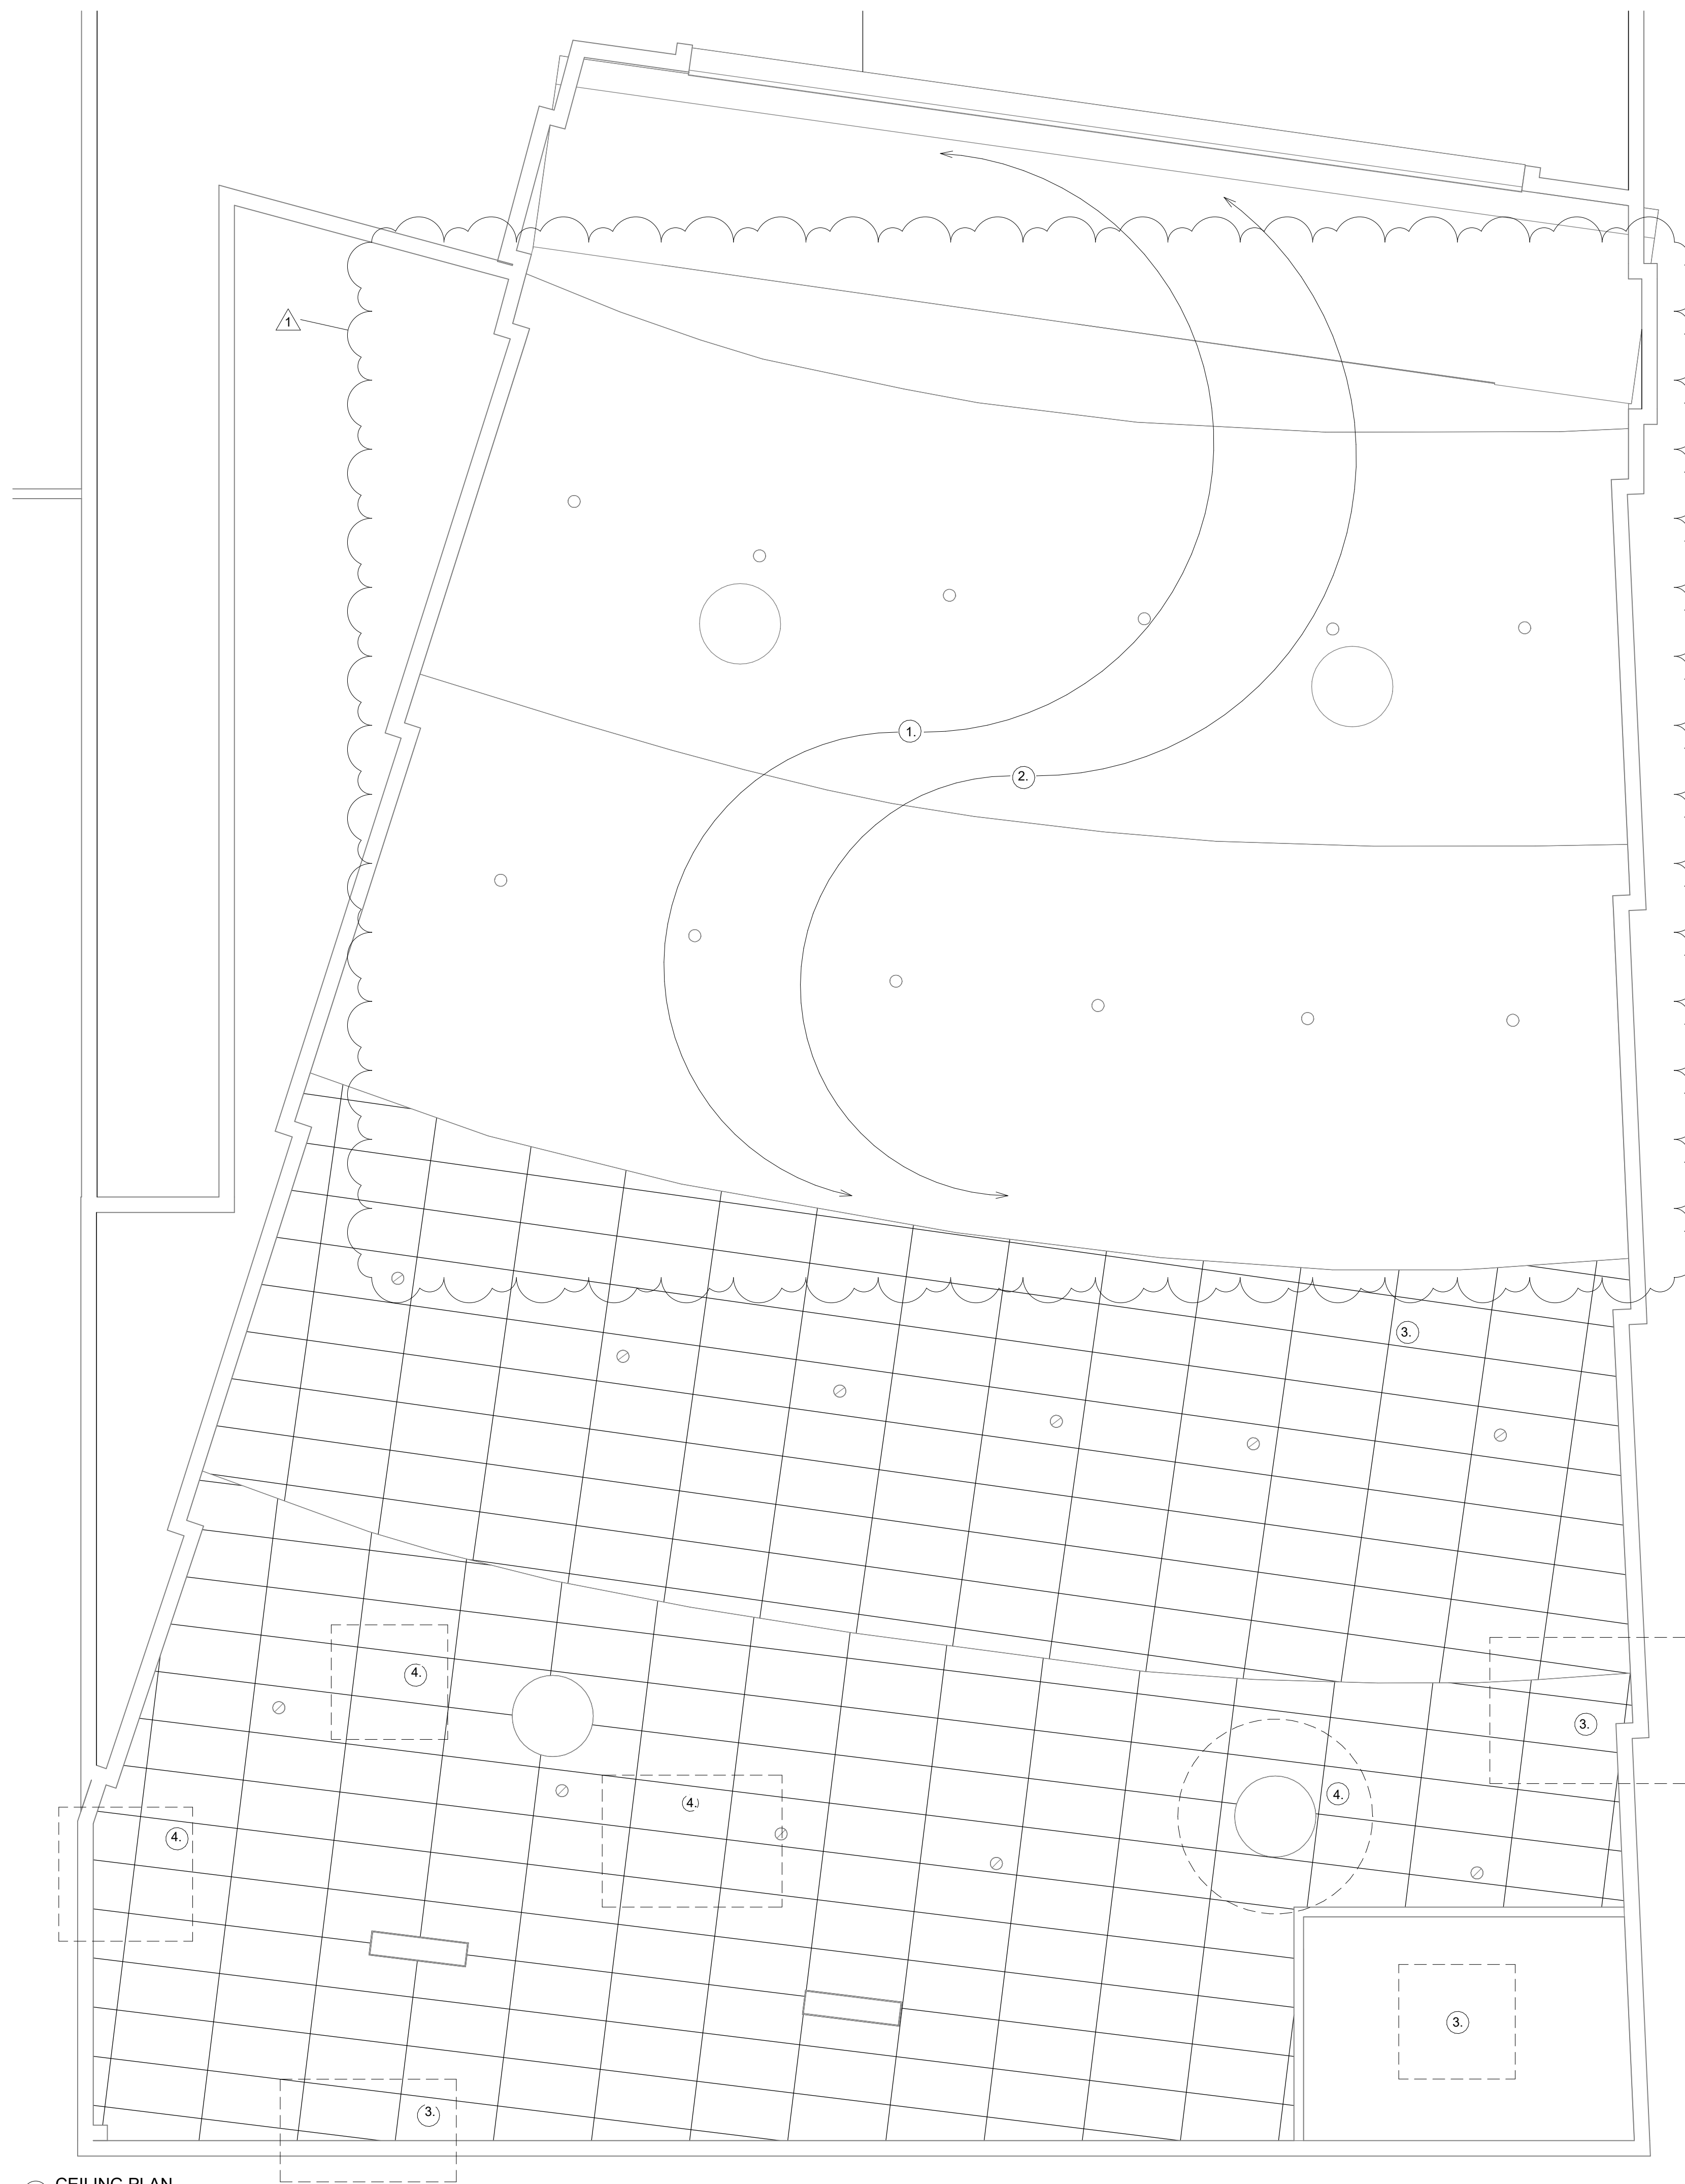


CEILING DAMAGES

- ① PATCH AND RETEXTURE
- ② PAINT GYP. BD.
- ③ REPLACE MISSING CEILING TILES TO MATCH EXISTING.
- ④ REPLACE DAMAGED CEILING TILES WITH NEW TO MATCH EXISTING.

NITE:
 AREAS NOTED TO BE REMOVED & REPLACED, ARE BASES ON A VISUAL REVIEW, WHILE DEMOLITION WORK IS UNDERWAY NOTIFY ARCHITECT & OWNER IF ADDITIONAL AREAS ARE DISCOVERED

① CEILING PLAN
 1/4" = 1'-0"

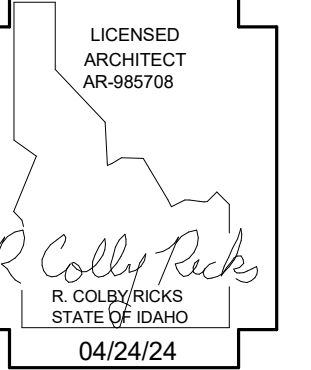


DATE 5/28/24
 ADDENDUM 1

A REMODEL FOR:
FILER AUDITORIUM
 289 US-30, Filer, ID 83328
CEILING PLAN


Laughlin Ricks Architecture
 architecture/planning
 134 3RD Ave East, * Twin Falls, Idaho 83301
 (208) 736-8050

DATE: 04/24/24
 PP Drawn RCR
 23057 Checked
 PROJECT #


A7-0

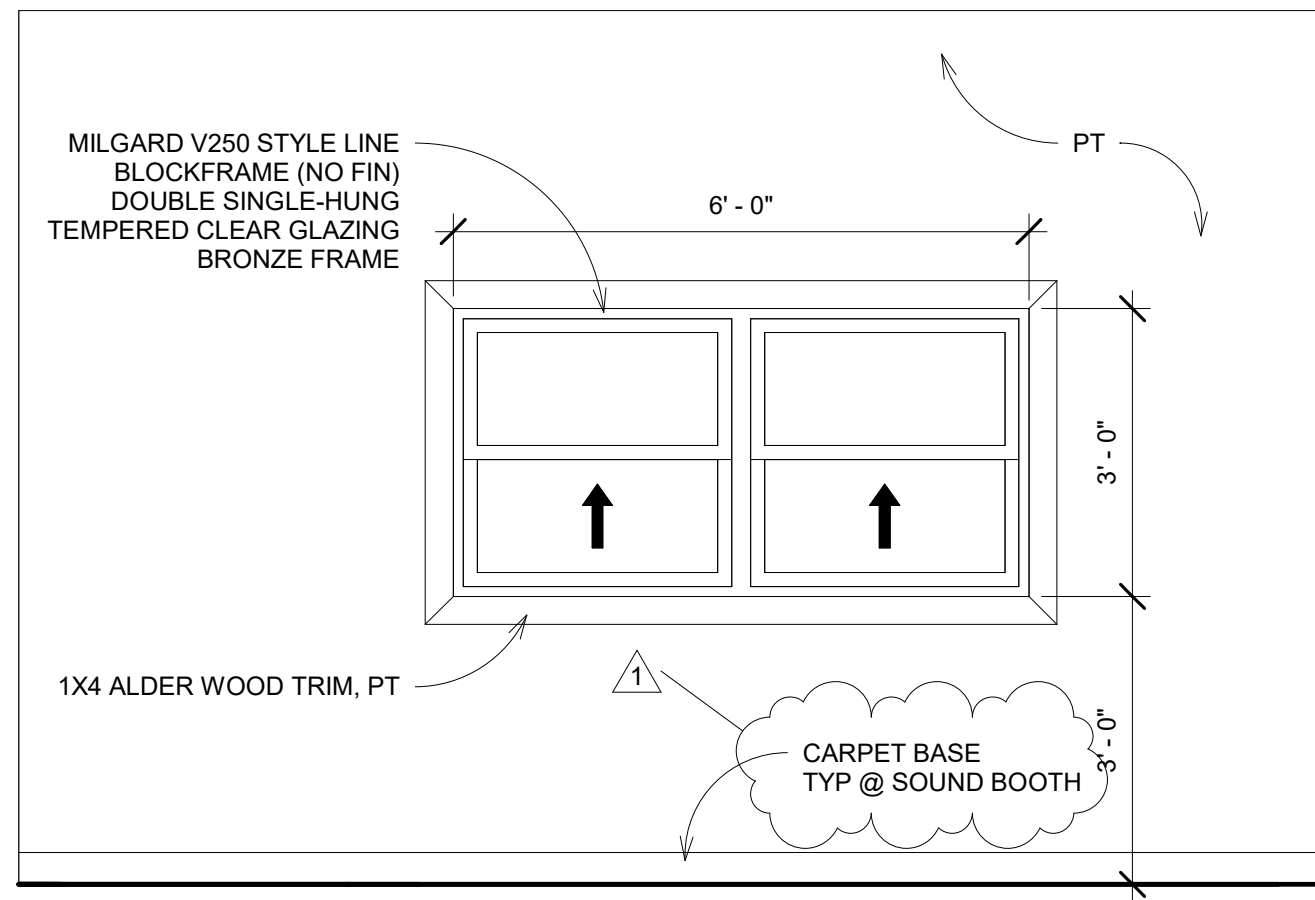


1 SOUND BOOTH WINDOW
1/2" = 1'-0"

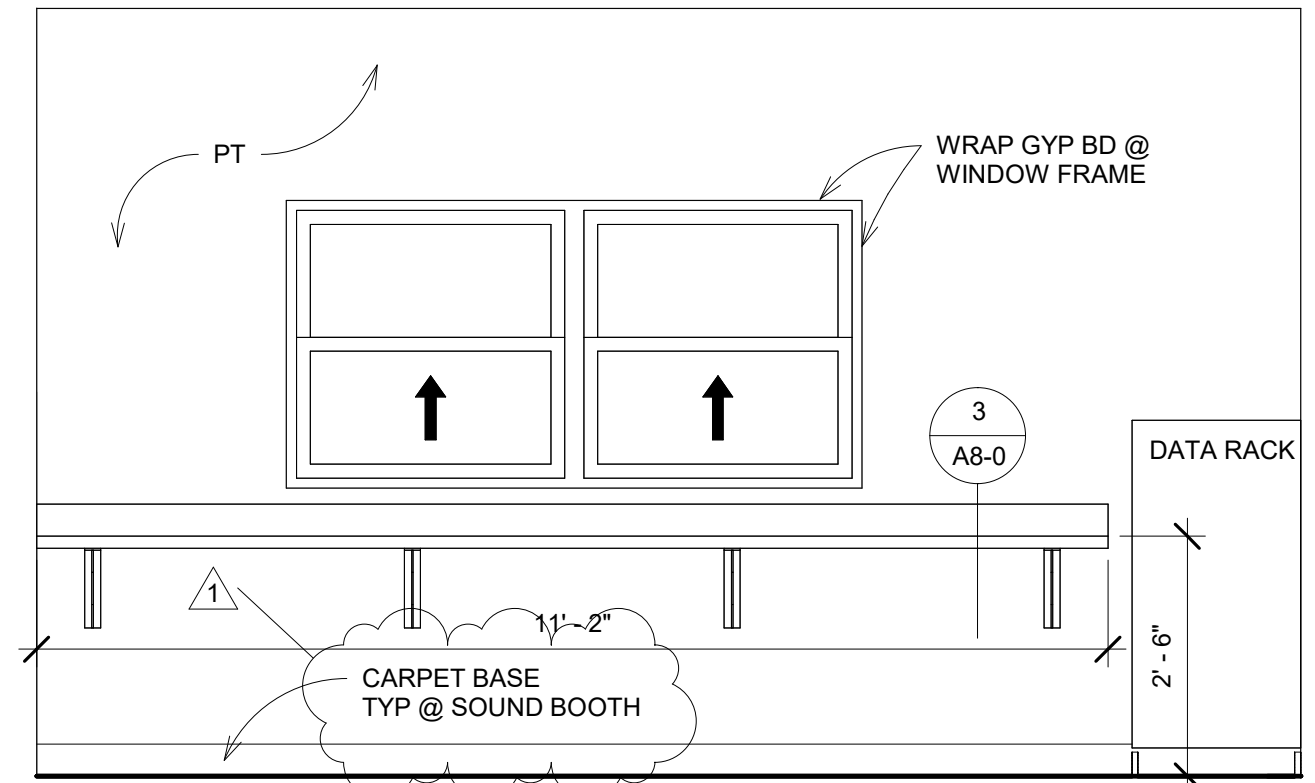


2 SOUND BOOTH COUNTER
1/2" = 1'-0"

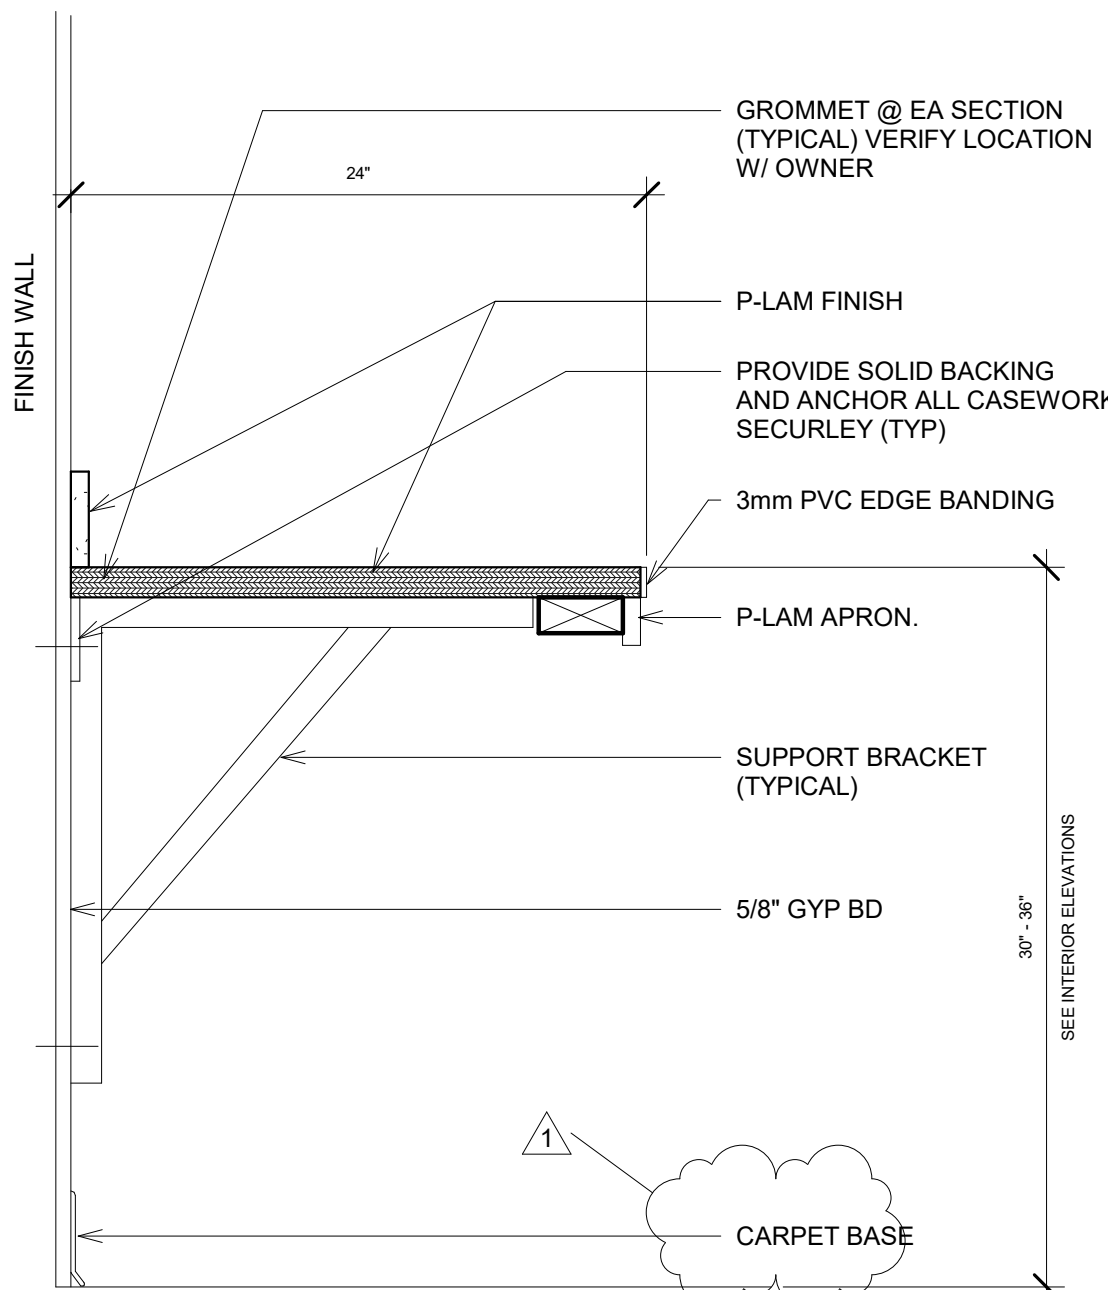


3 COUNTERTOP CASEWORK
1 1/2" = 1'-0"

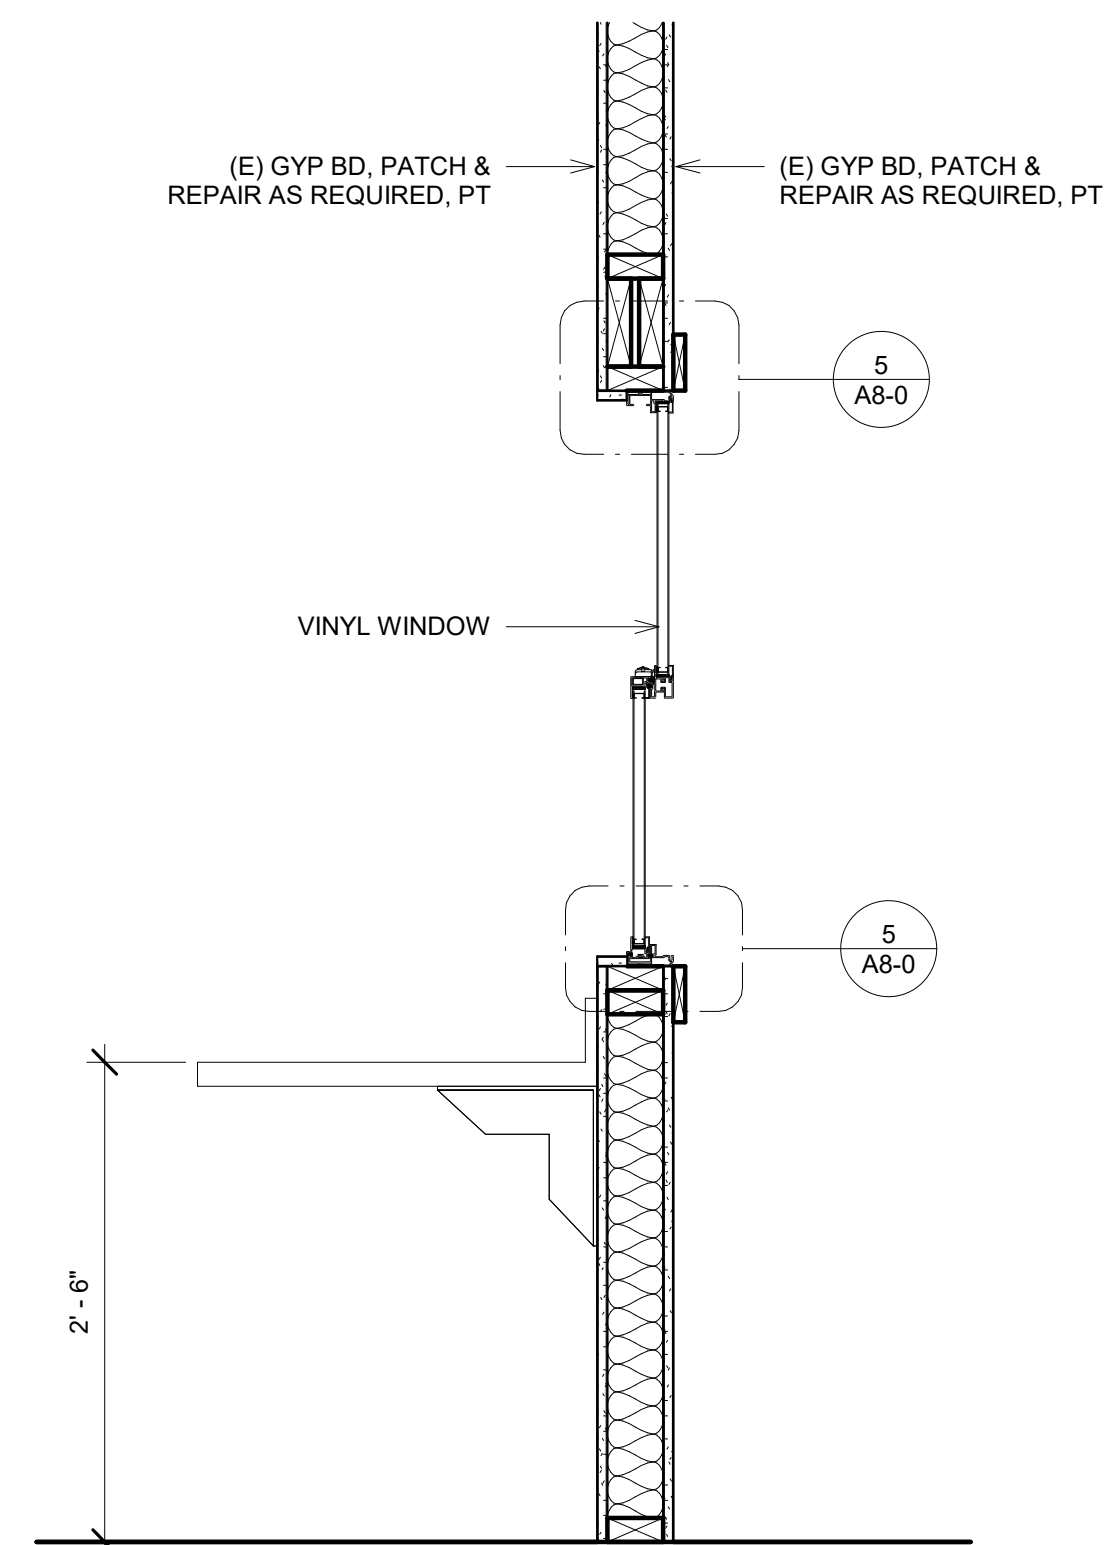

4 WINDOW SECTION
1" = 1'-0"

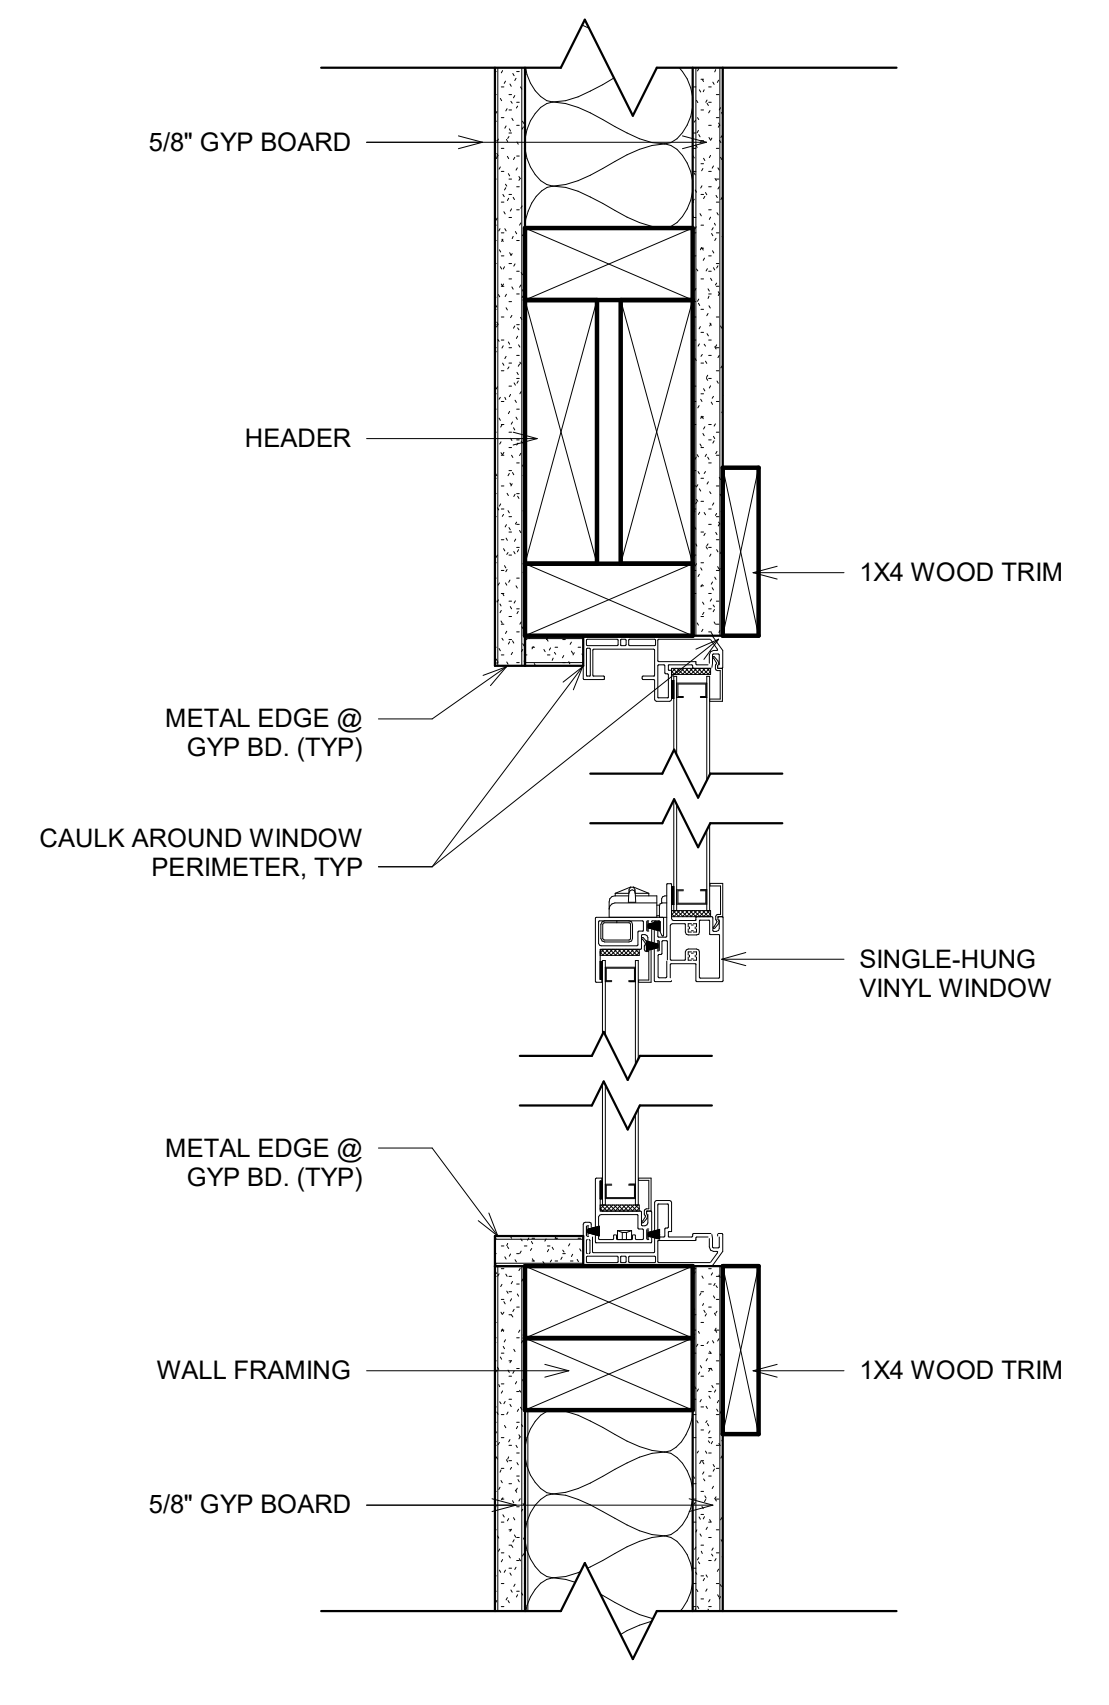

5 VINYL WINDOW HEAD & SILL
3" = 1'-0"

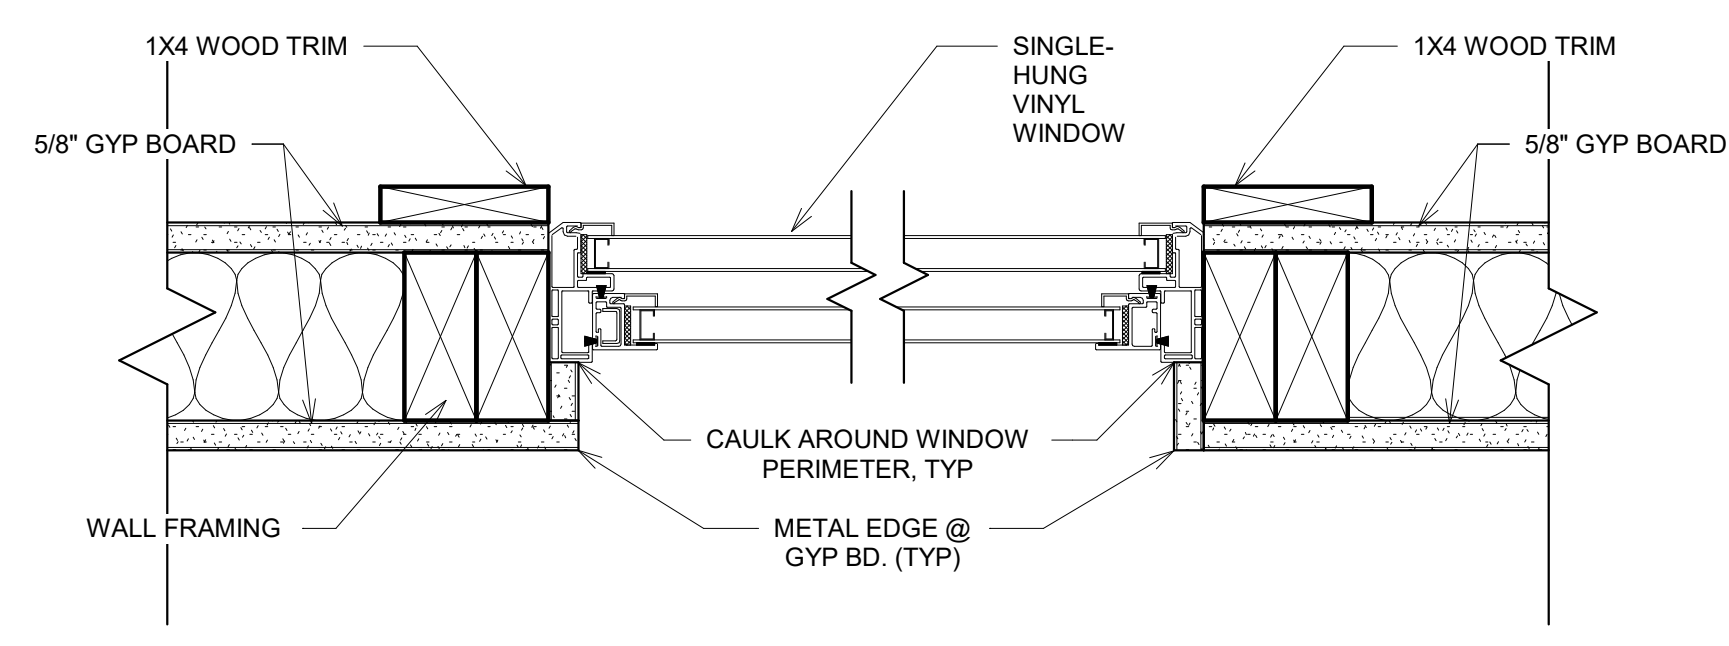

6 VINYL WINDOW JAMB
3" = 1'-0"